


Notes:

This drawing was produced by Photonomi Group Ireland and may not be loaned, copied or reproduced in anyway or used for any other quote, tender for construction purposes without written consent of the company

All measurements in mm unless otherwise specified

DHW VENTED SYSTEM

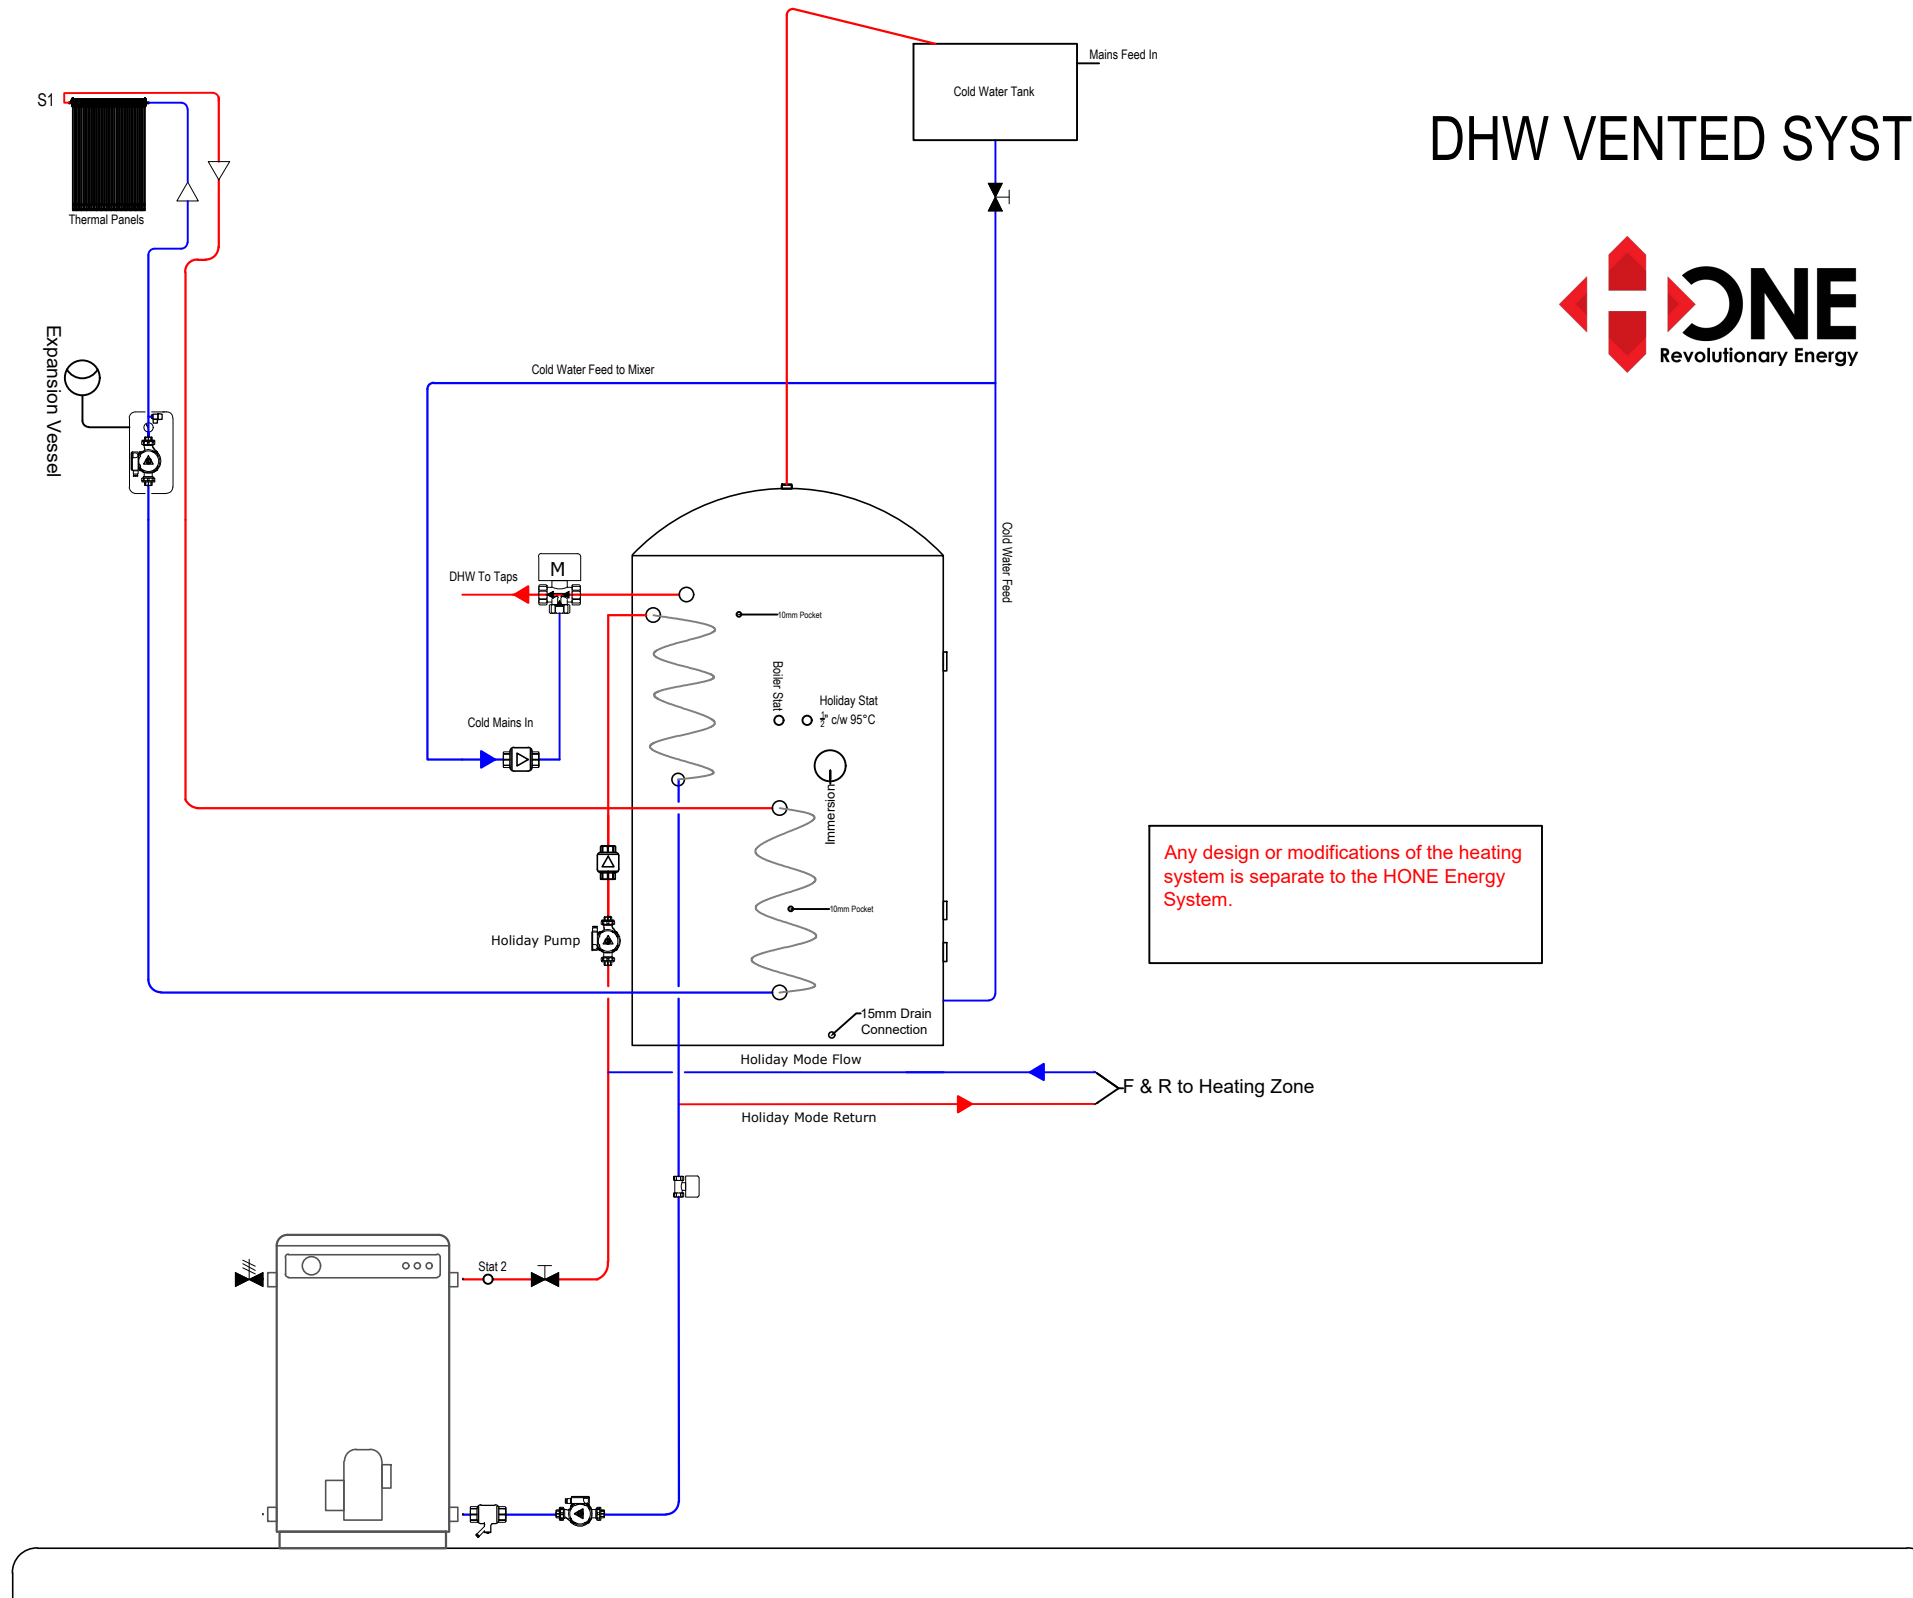

LEGEND

	Isolating Valve		Pressure Regulating Valve		Motorised Valve		Automatic Bypass Valve		Oil Fire Slam Valve
	Safety Valve		Pressure Reducing Valve		3-Port Diverter Valve		Flow Regulating Valve		Oil Tank Filter
	P & T Valve		Pressure Relief Valve		3-Port Mixing Valve		DW Pressurisation Pump		Gas Slam Valve
	Auto Air Vent		Non Return Valve		Circulating Pump		Pressure Gauge		Strainer
	Temp Relief Valve		Drain Cock		Temperature Gauge		Tundish		Direction Arrow

drawing for guidance only

PHOTONOMI
GLOBAL GROUP

Photonomi Global Group a.r.l.,
Level 33
25 Canada Square
Canary Wharf, London
E14 5LQ, Great Britain

Client

HONE

Project

HONE DHW

Drawing Title

Mechanical Schematic
Vented System

Drawing No.

HHW_V001

Date

02.10.2018

Scale

NTS

Rev:	Date	Drawn By:	Checked:
R1	21/09/18	DH	
R1	04/06/19	DH	